



Indiana Department of Environmental Management
Office of Water Quality
Wetlands Section

Publication Date:
December 15, 2015

IDEM ID Number:
2015-550-71-MBS-A

Closing Date:
January 5, 2016

Corps of Engineers ID Number:
Unknown

PUBLIC NOTICE

To all interested parties:

This letter shall serve as a formal notice of the receipt of an application for **Section 401 Water Quality Certification** by the Indiana Department of Environmental Management (IDEM). The purpose of the notice is to inform the public of active applications submitted for water quality certification under Section 401 of the Clean Water Act (33 U.S.C. § 1341) and to solicit comments and information on any impacts to water quality related to the proposed project. IDEM will evaluate whether the project complies with Indiana's water quality standards as set forth at 327 IAC 2.


- | | | | |
|--------------------------------|---|------------------|-------------------|
| 1. Applicant: | City of South Bend
227 West Jefferson Boulevard
South Bend, Indiana 46601 | 2. Agent: | Same as applicant |
|
 | | | |
| 3. Project location: | Section 2, Township 37 North, Range 2 East, South Bend West U.S.G.S. Quad, St. Joseph County
Site is located approximately 350 feet west of the North Shore Dr. and Iroquois St Intersection in South Bend | | |
| 4. Affected waterbody: | Saint Joseph River | | |
| 5. Project Description: | The applicant is applying for after-the-fact Section 401 WQC to authorize an emergency stabilization repair along 100 linear feet of the north bank of the Saint Joseph River. Specific impacts consisted of the placement of 60 cubic yards of rip-rap situated over geotextile fabric incorporated with willow stakings. The purpose of the project was to stabilize a portion of the eroding north riverbank that was threatening the integrity of North Shore Drive and associated utilities. For plans and additional map locations, please visit the webpage at http://www.in.gov/idem/6396.htm | | |


Comment period: Any person or entity who wishes to submit comments or information relevant to the aforementioned project may do so by the closing date noted above. Only comments or information related to water quality or potential impacts of the project on water quality can be considered by IDEM in the water quality certification review process.


Public Hearing: Any person may submit a written request that a public hearing be held to consider issues related to water quality in connection with the project detailed in this notice. The request for a hearing should be submitted within the comment period to be considered timely. The request should also state the reason for the public hearing as specifically as possible to assist IDEM in determining whether a public hearing is warranted.

Questions? Additional information may be obtained from Mr. Matthew Smedley, Project Manager, by phone at 317-234-5647 or by e-mail at msmedley@idem.in.gov. Please address all correspondence to the project manager and reference the IDEM project identification number listed on this notice. Indicate if you wish to receive a copy of IDEM's final decision. Written comments and inquiries may be forwarded to -

Indiana Department of Environmental Management
100 North Senate Avenue
MC65-42 WQS IGCN 1255
Indianapolis, Indiana 46204-2251 FAX: 317/232-8406

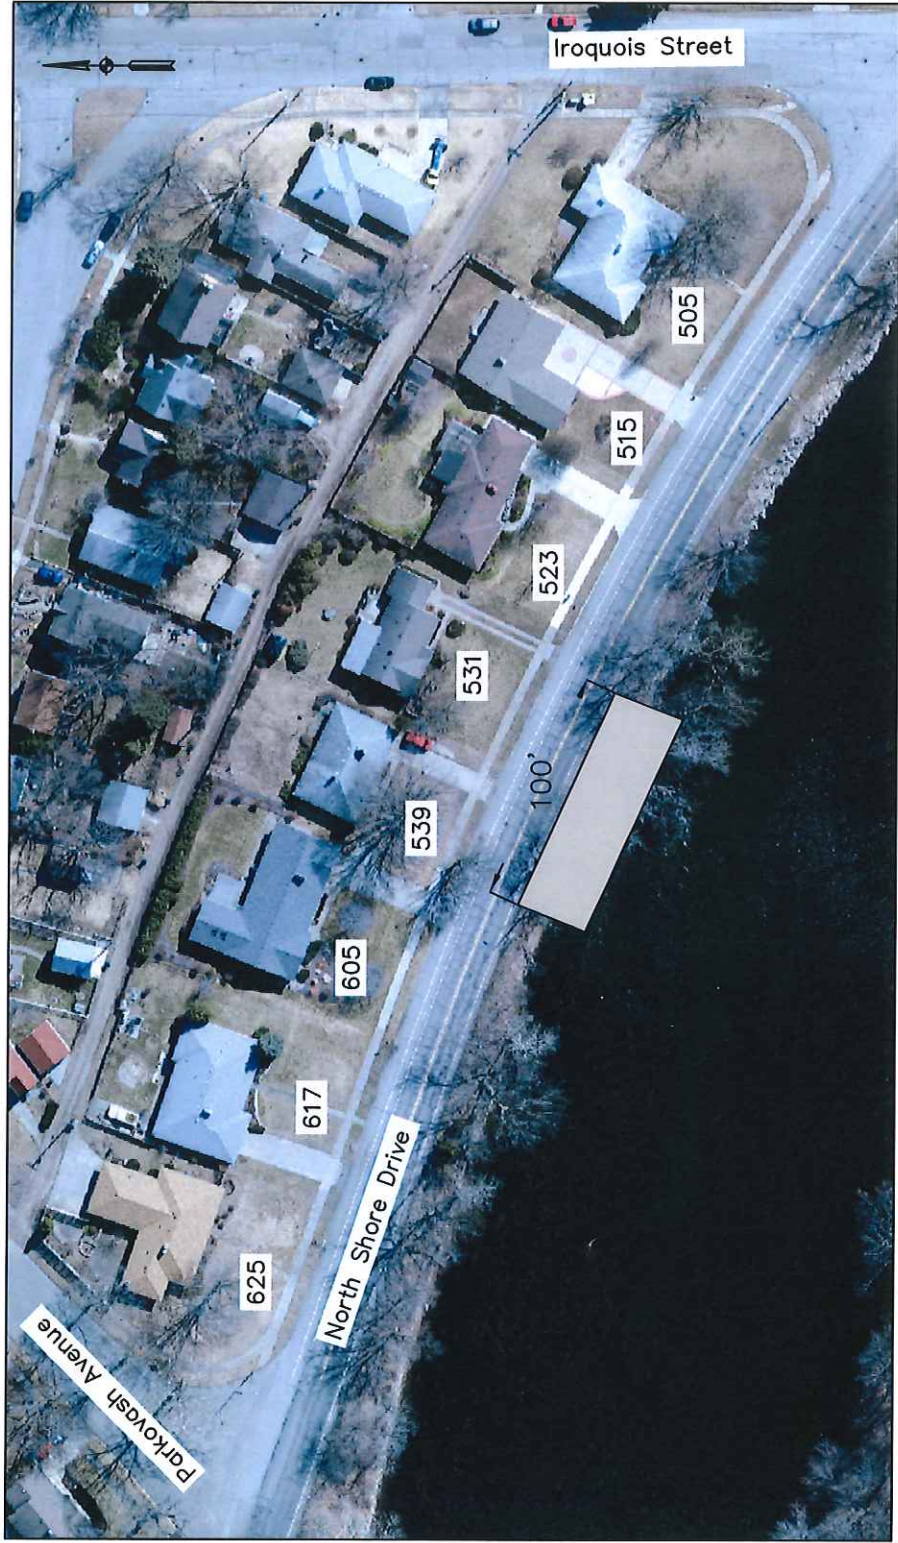


No. BY	DATE	REVISION	DATE	DRAWN	CHECKED	APRVD	SCALE		DEPARTMENT OF PUBLIC WORKS CITY OF SOUTH BEND, INDIANA		DIVISION <input type="checkbox"/> SEWER <input type="checkbox"/> TRAFFIC <input type="checkbox"/> WATER <input checked="" type="checkbox"/> WASTE WATER <input type="checkbox"/> OTHER		NORTH SHORE RIVERBANK STABILIZATION	PROJECT LOCATION SHEET NO. 2	

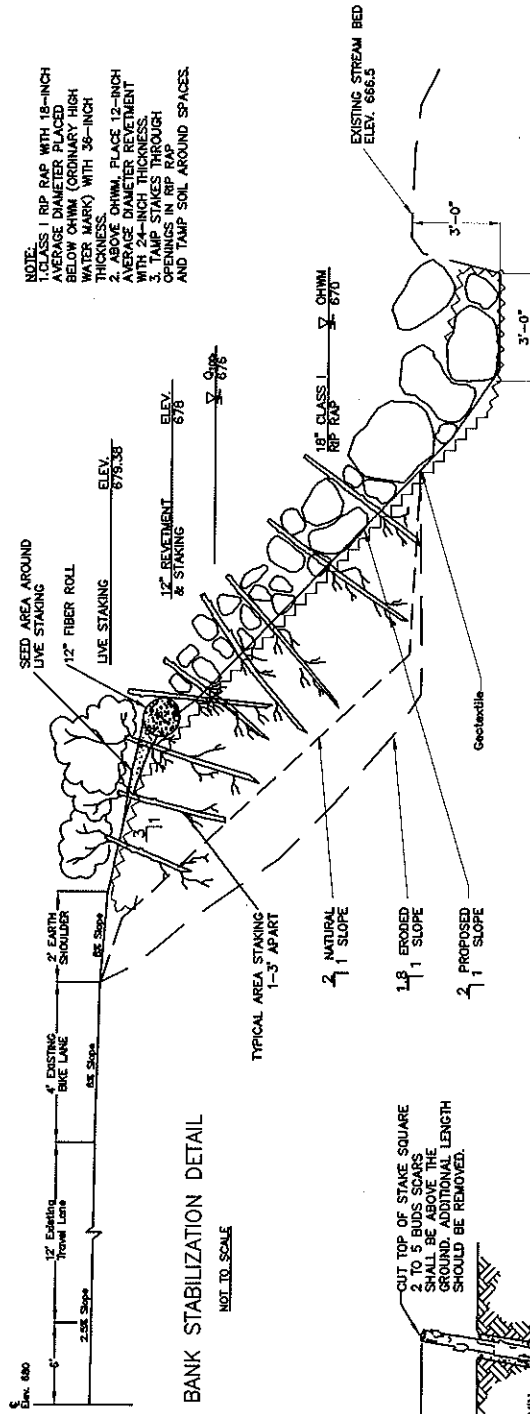

BANK STABILIZATION DETAIL


NOT TO SCALE

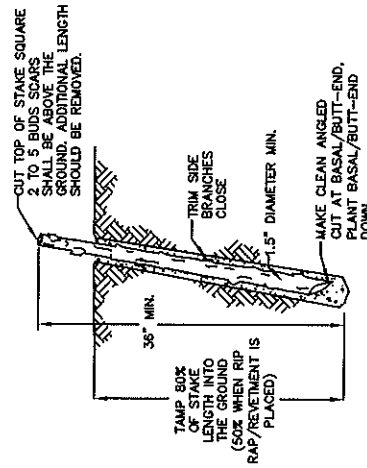

TYPICAL STAKING DETAIL

NOT TO SCALE

- NOTE:
1. CLASS 1 RIP RAP WITH 18-INCH AVERAGE DIAMETER PLACED BELOW OHWM (ORDINARY HIGH WATER MARK) WITH 36-INCH THICKNESS.
 2. ABOVE OHWM, PLACE 12-INCH AVERAGE DIAMETER REVEMENT WITH 36-INCH THICKNESS.
 3. TAMP STAKES THROUGH OPENINGS IN RIP RAP AND TAMP SOIL AROUND SPACES.

No.	BY	DATE	REVISION	DATE	DRAWN	CHECKED	APRVD	SCALE		DEPARTMENT OF PUBLIC WORKS CITY OF SOUTH BEND, INDIANA	DIVISION <input type="checkbox"/> SEWER <input type="checkbox"/> TRAFFIC <input type="checkbox"/> WATER <input type="checkbox"/> WASTE WATER <input checked="" type="checkbox"/> OTHER	NORTH SHORE RIVERBANK STABILIZATION	TYPICAL DETAILS
													SHEET NO. 1

